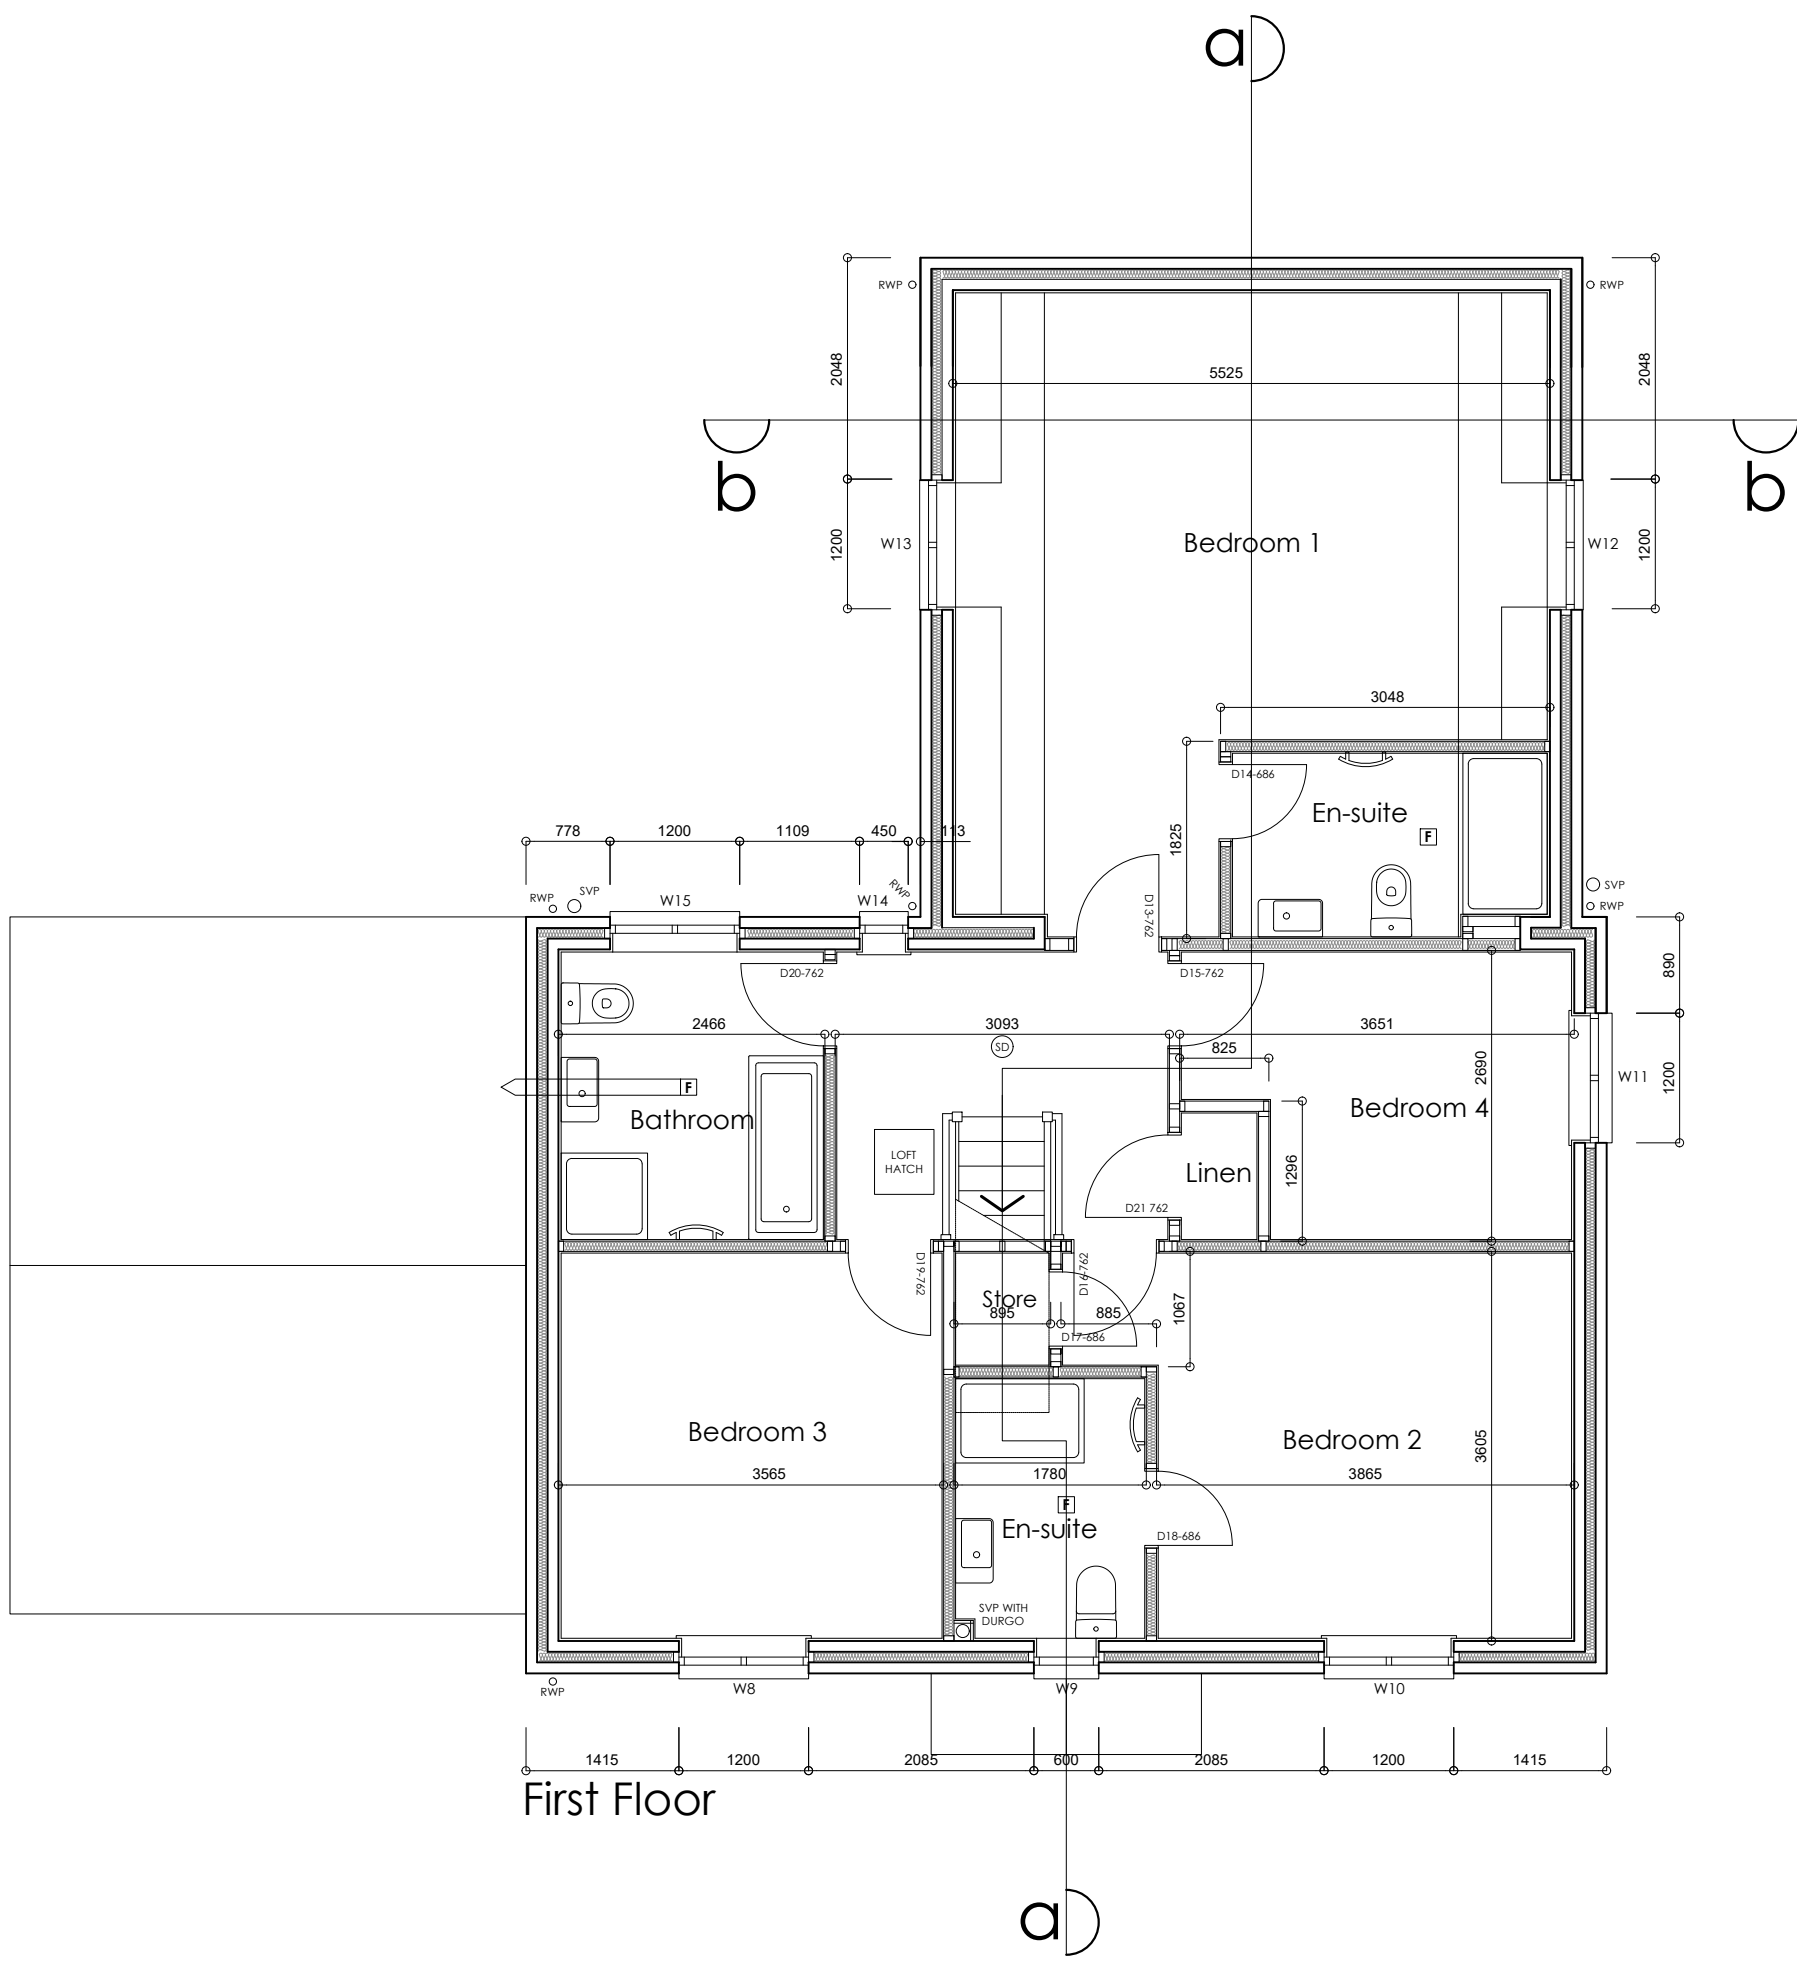
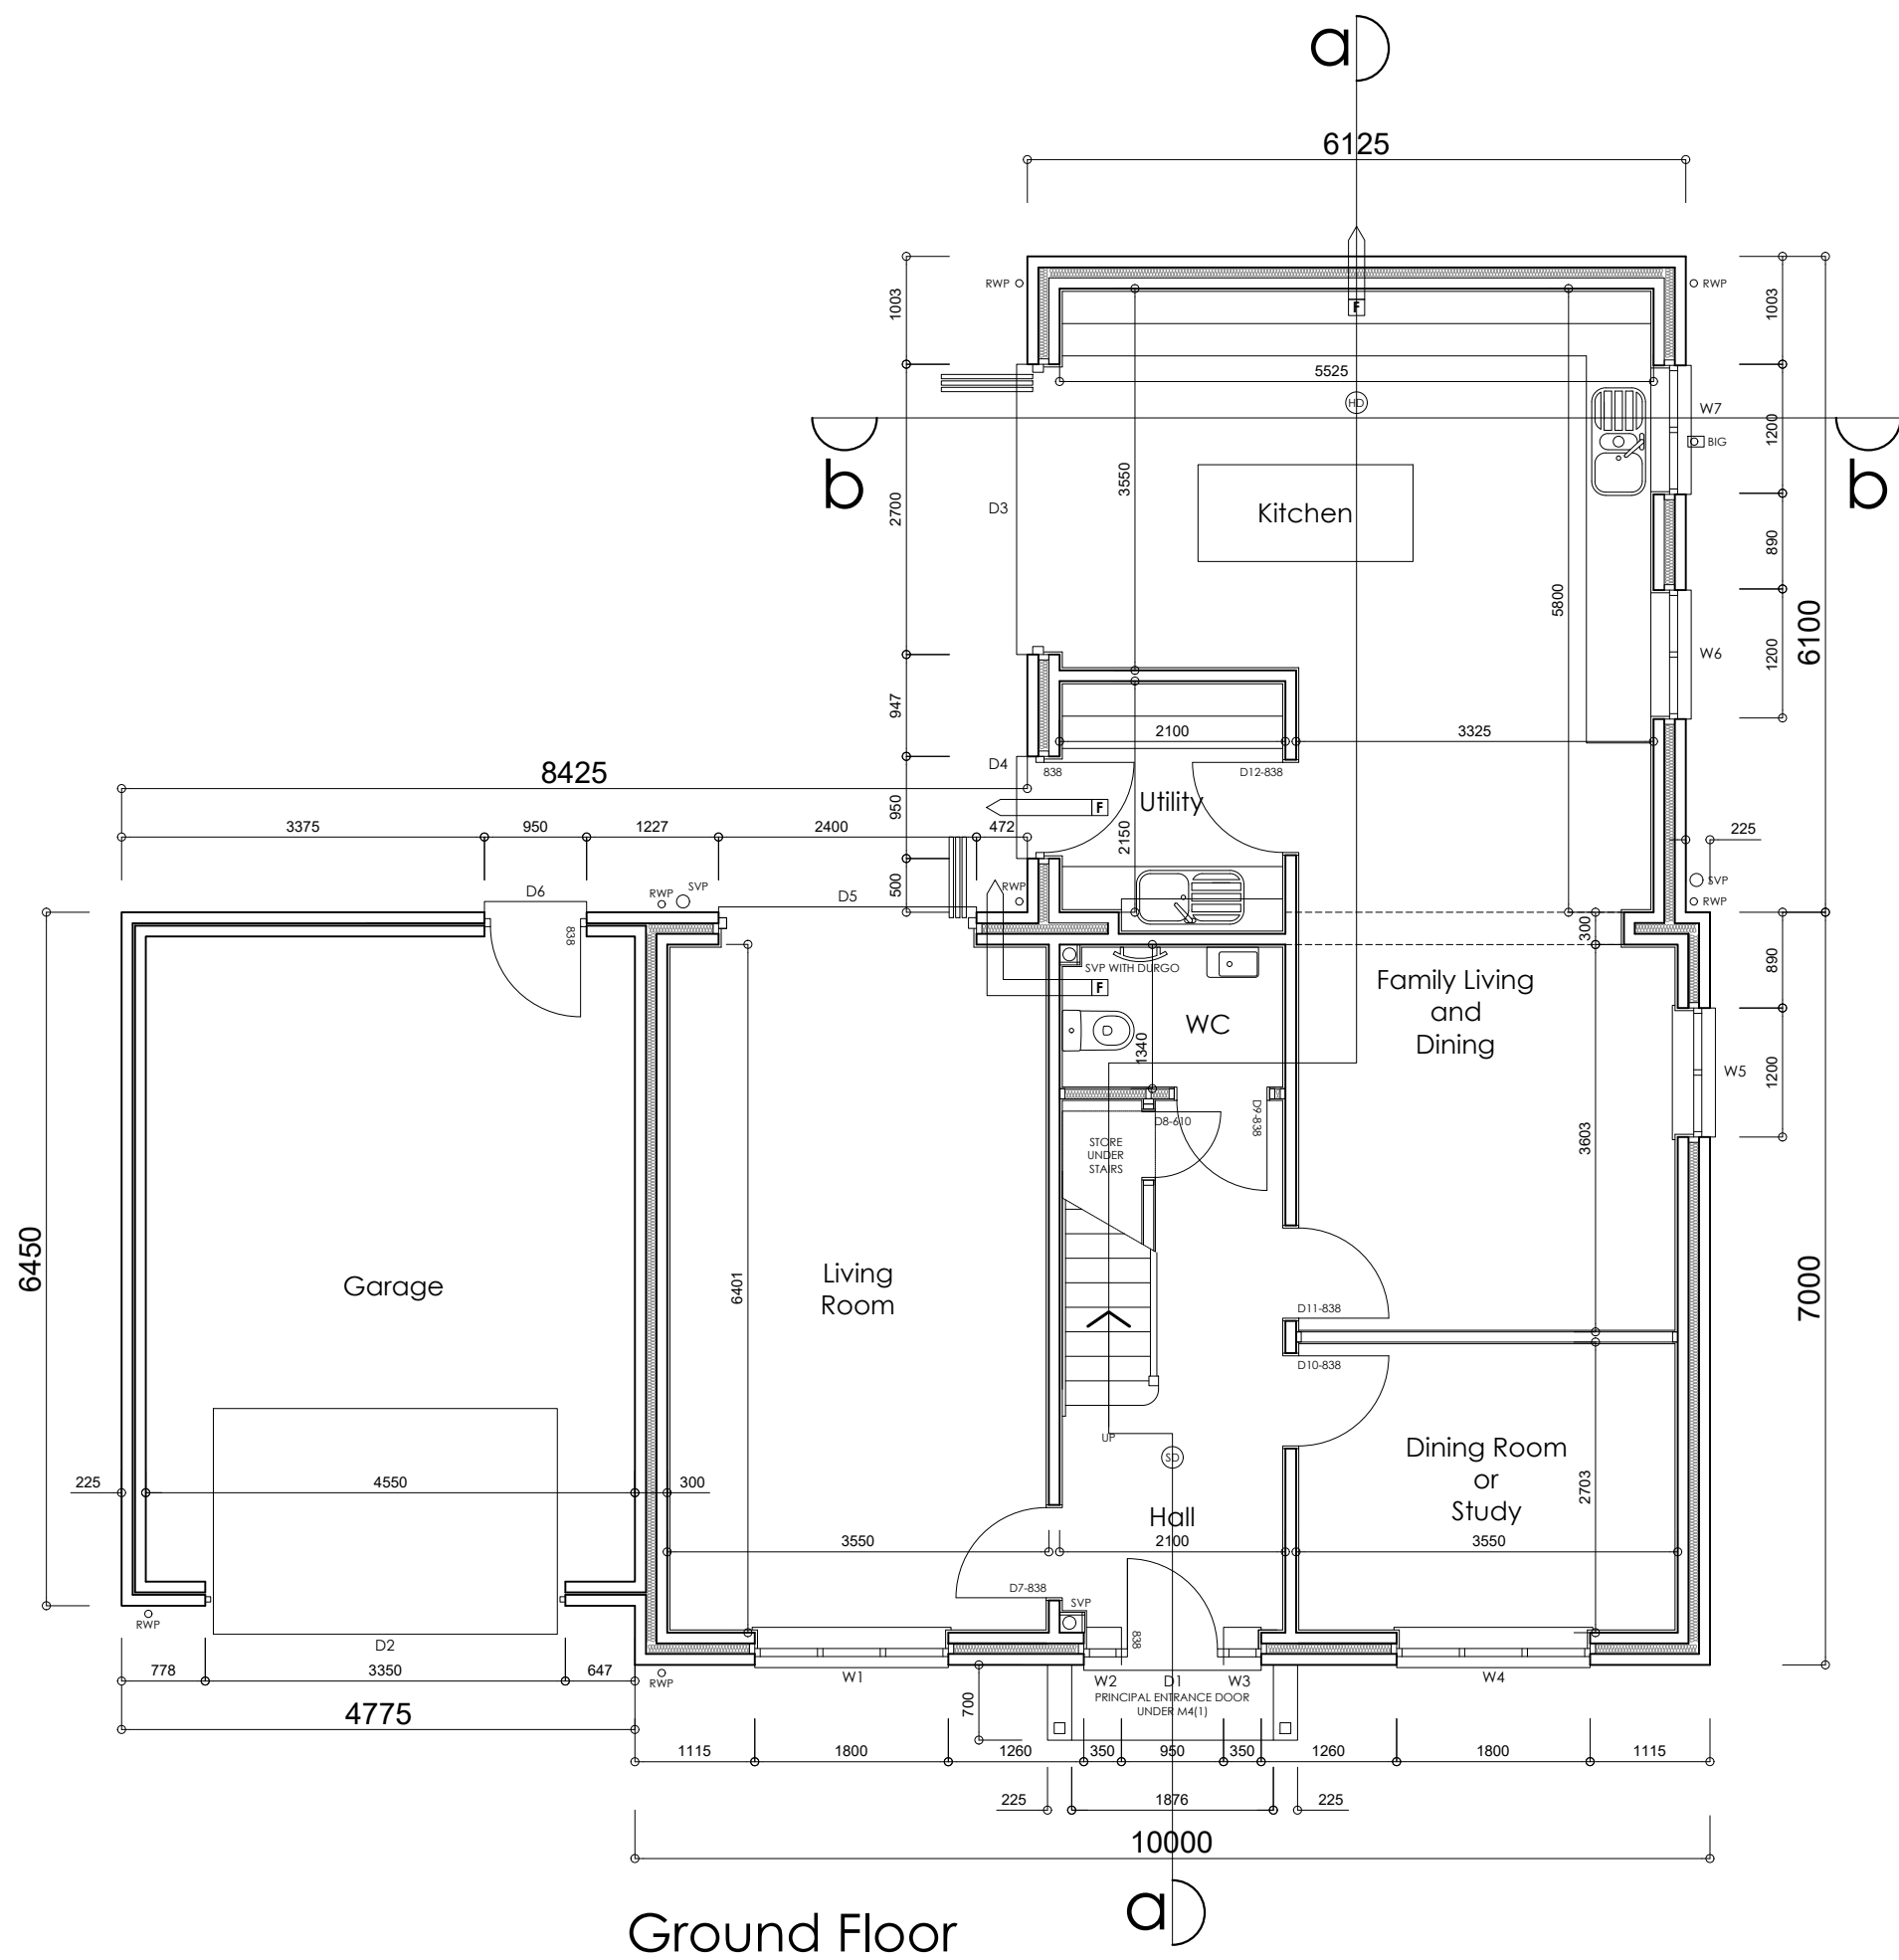


THIS DRAWING IS THE COPYRIGHT OF MPJ DESIGN ASSOCIATES LTD AND MAY NOT BE REPRODUCED OR AMENDED WITHOUT WRITTEN PERMISSION. NO LIABILITY WILL BE ACCEPTED FOR AMENDMENTS MADE BY OTHER PERSONS.
ALL DIMENSIONS ARE GIVEN TO MASONRY/STUDWORK AND EXCLUDE FINISHES.
THE CONTRACTOR IS TO CHECK AND VERIFY ALL DIMENSIONS AND LEVELS PRIOR TO WORK COMMENCING. THE CONTRACTOR IS TO COMPLY WITH ALL CURRENT BUILDING LEGISLATION WHETHER OR NOT SPECIFICALLY STATED ON THIS DRAWING.
THIS DRAWING MUST BE READ WITH AND CHECKED AGAINST ALL RELEVANT ENGINEERS' DETAILS, DESIGN DRAWINGS AND ALL OTHER SPECIALIST INFORMATION PROVIDED.

Client	GR33N HOMES
Job	Church Street BECKINGHAM
Title	Plot 3_construction drawing FLOORPLANS
Scale	1:50
Date	Aug 2021
Dwg No	21/320-C03.1
MPJ DESIGN ASSOCIATES Ltd 4 CHURCH STREET BARLBOROUGH CHESTERFIELD, S43 4EP tele: 01246 819259 mob: 07841 353141 marlynjones@btinternet.com	MPJ DESIGN